

W.A. BEATTIE & ASSOCIATED
MANITOBA LAND SURVEYORS

Thirty-seven Edmonton Street, Winnipeg, Manitoba R3C 1P8
 Telephone 943-0546 Fax 947-2918
 June 12, 1997

Alkins, Macaulay & Thorvaldson

Sketch attached to and forming part of this
 Surveyor's Building Location Certificate



Signed and Sealed

W.A. Beattie

Manitoba Land Surveyor

Donald F. Shigoh, M.L.S.
 Cas D. Manitowich, M.L.S., C.L.S.
 Douglas N. Pratt, M.L.S., C.L.S.

File : A Misc. 1997
 Field Book : 97-515-80
 Work Order No. : 300/97

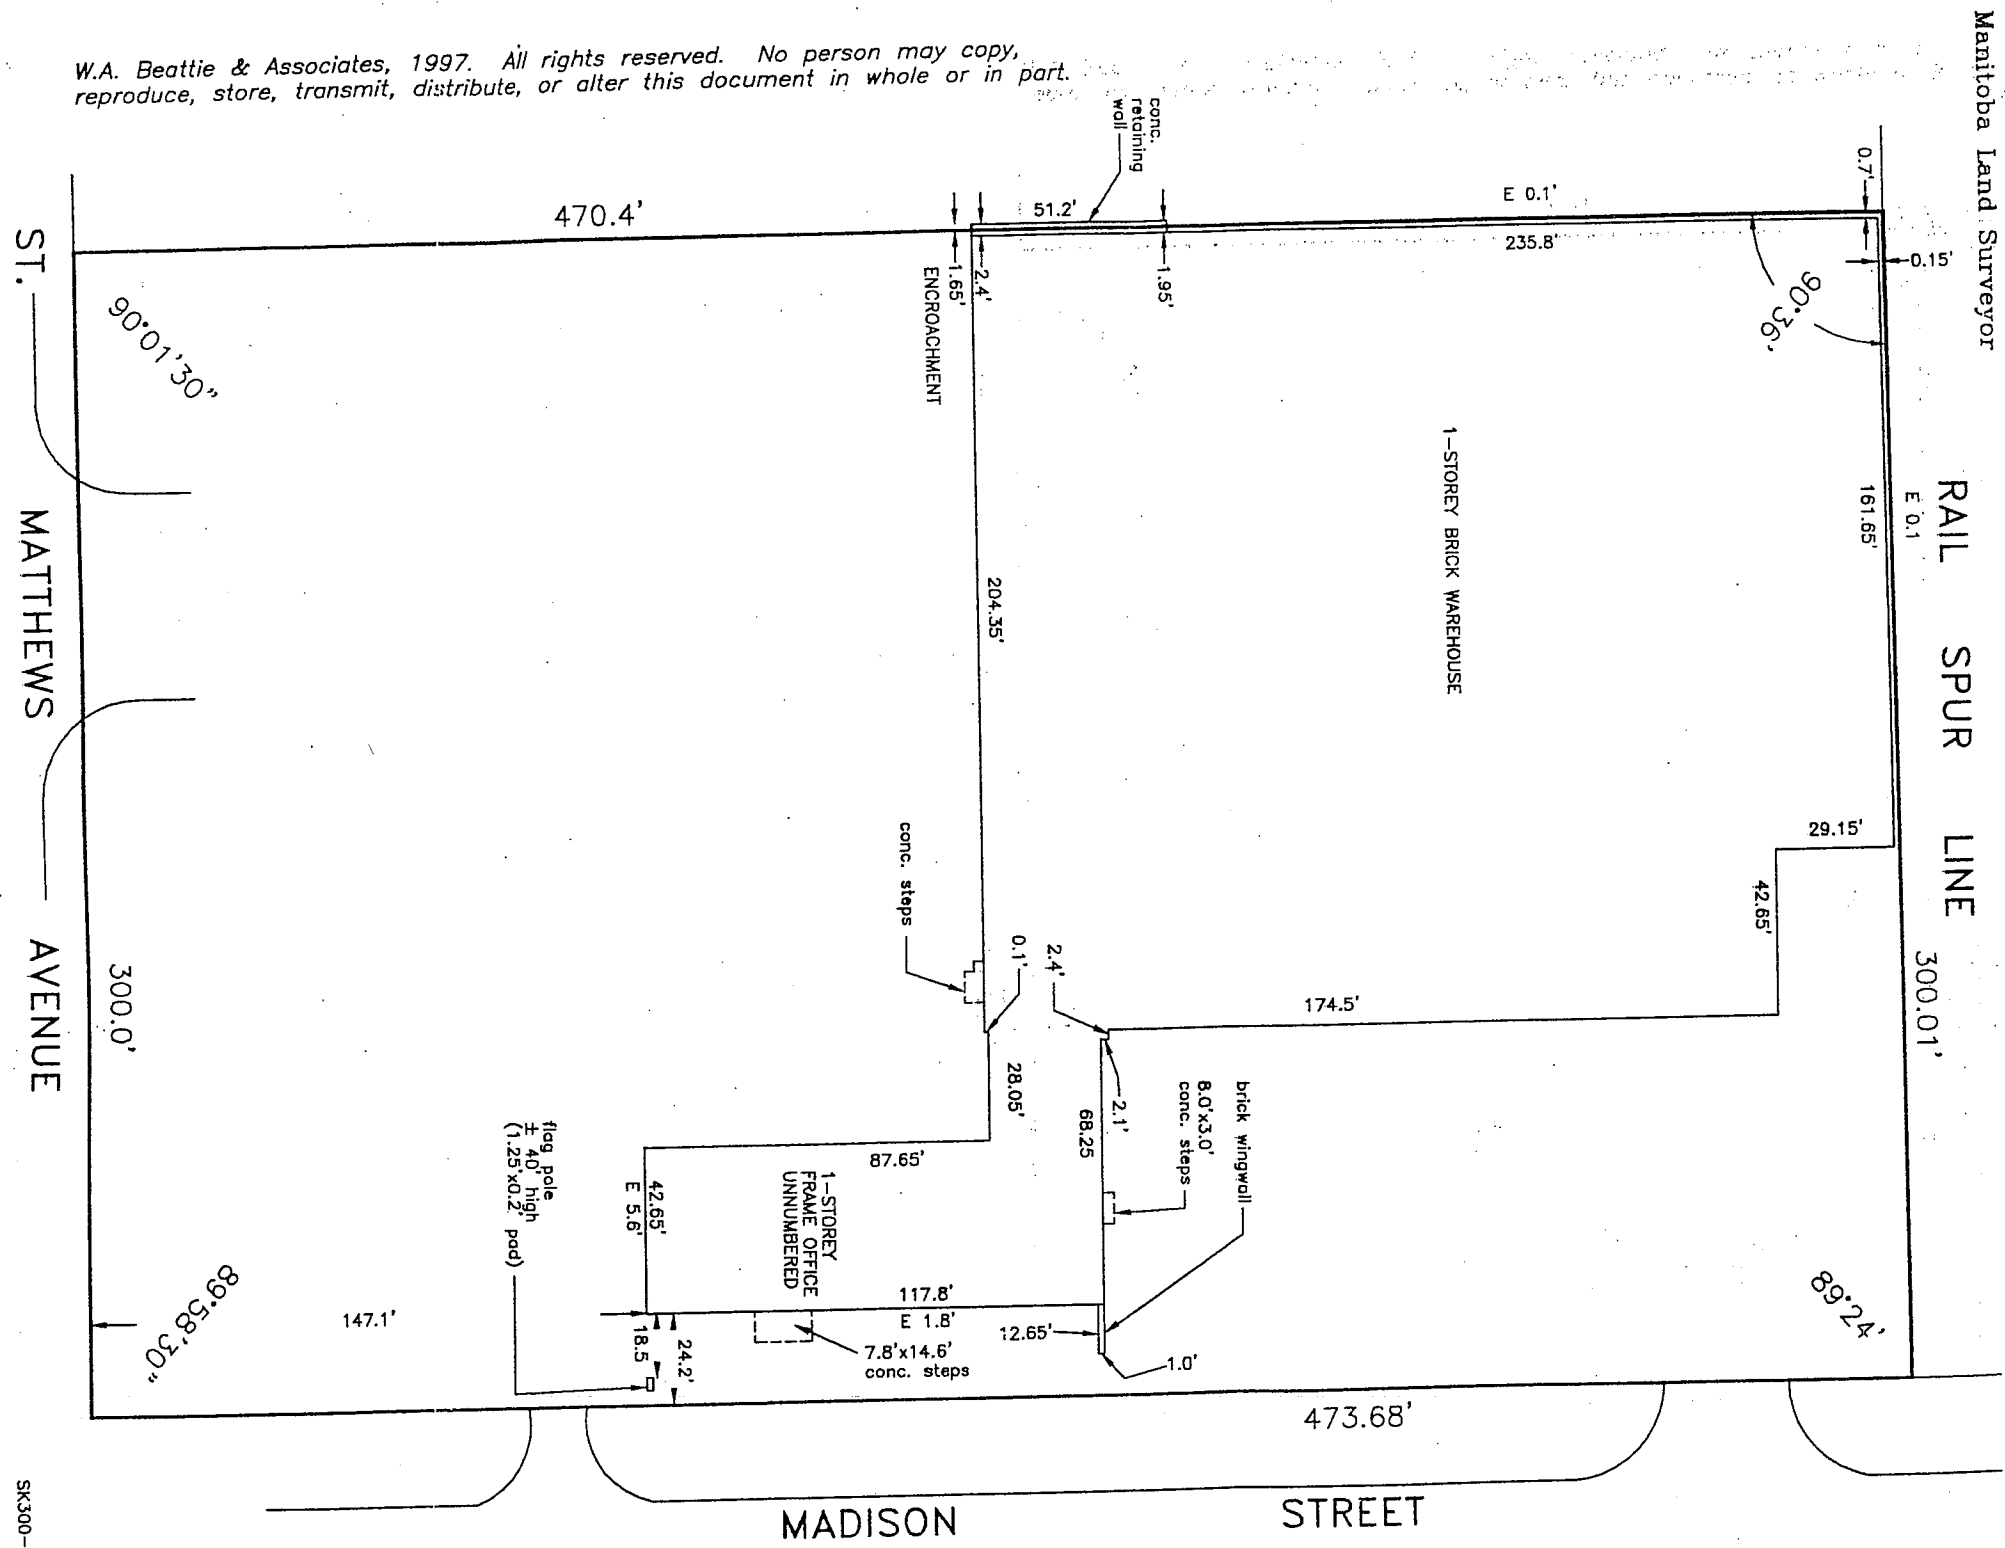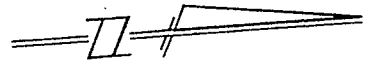

W.A. Beattie & Associates, 1997. All rights reserved. No person may copy, reproduce, store, transmit, distribute, or alter this document in whole or in part.